


Existing Ground Floor Plan  
Scale 1:200

- GENERAL NOTES:
1. DO NOT SCALE FROM THE DRAWINGS
  2. ALL DIMENTIONS ARE IN MILLIMETER.
  3. VERIFY ALL DIMENSIONS AND CONDITIONS BEFORE BUILDING OR STARTING CONSTRUCTION. NOTIFY THE DESIGNER IMMEDIATELY OF ANY DISCREPANCY OR VARIATION.
  4. ALL WORK TO COMPLY WITH CURRENT BUILDING REGULATIONS AND CODES OF PRACTICE

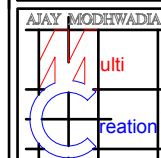

Project:  
Maher Community Hall  
15 Ravensbridge Drive  
Leicester  
LE4 0BZ

Title:  
Existing Ground  
Floor Plan

Scale: As Shown @ A3


Date: 12 2010

Drawing No.:  
1400/B - 01/FP

Revision


--	--	--	--	--

239 Western Road, Southall, Middx, UB2 5HS Tel: 020 8571 1369 Fax: 020 8843 2008

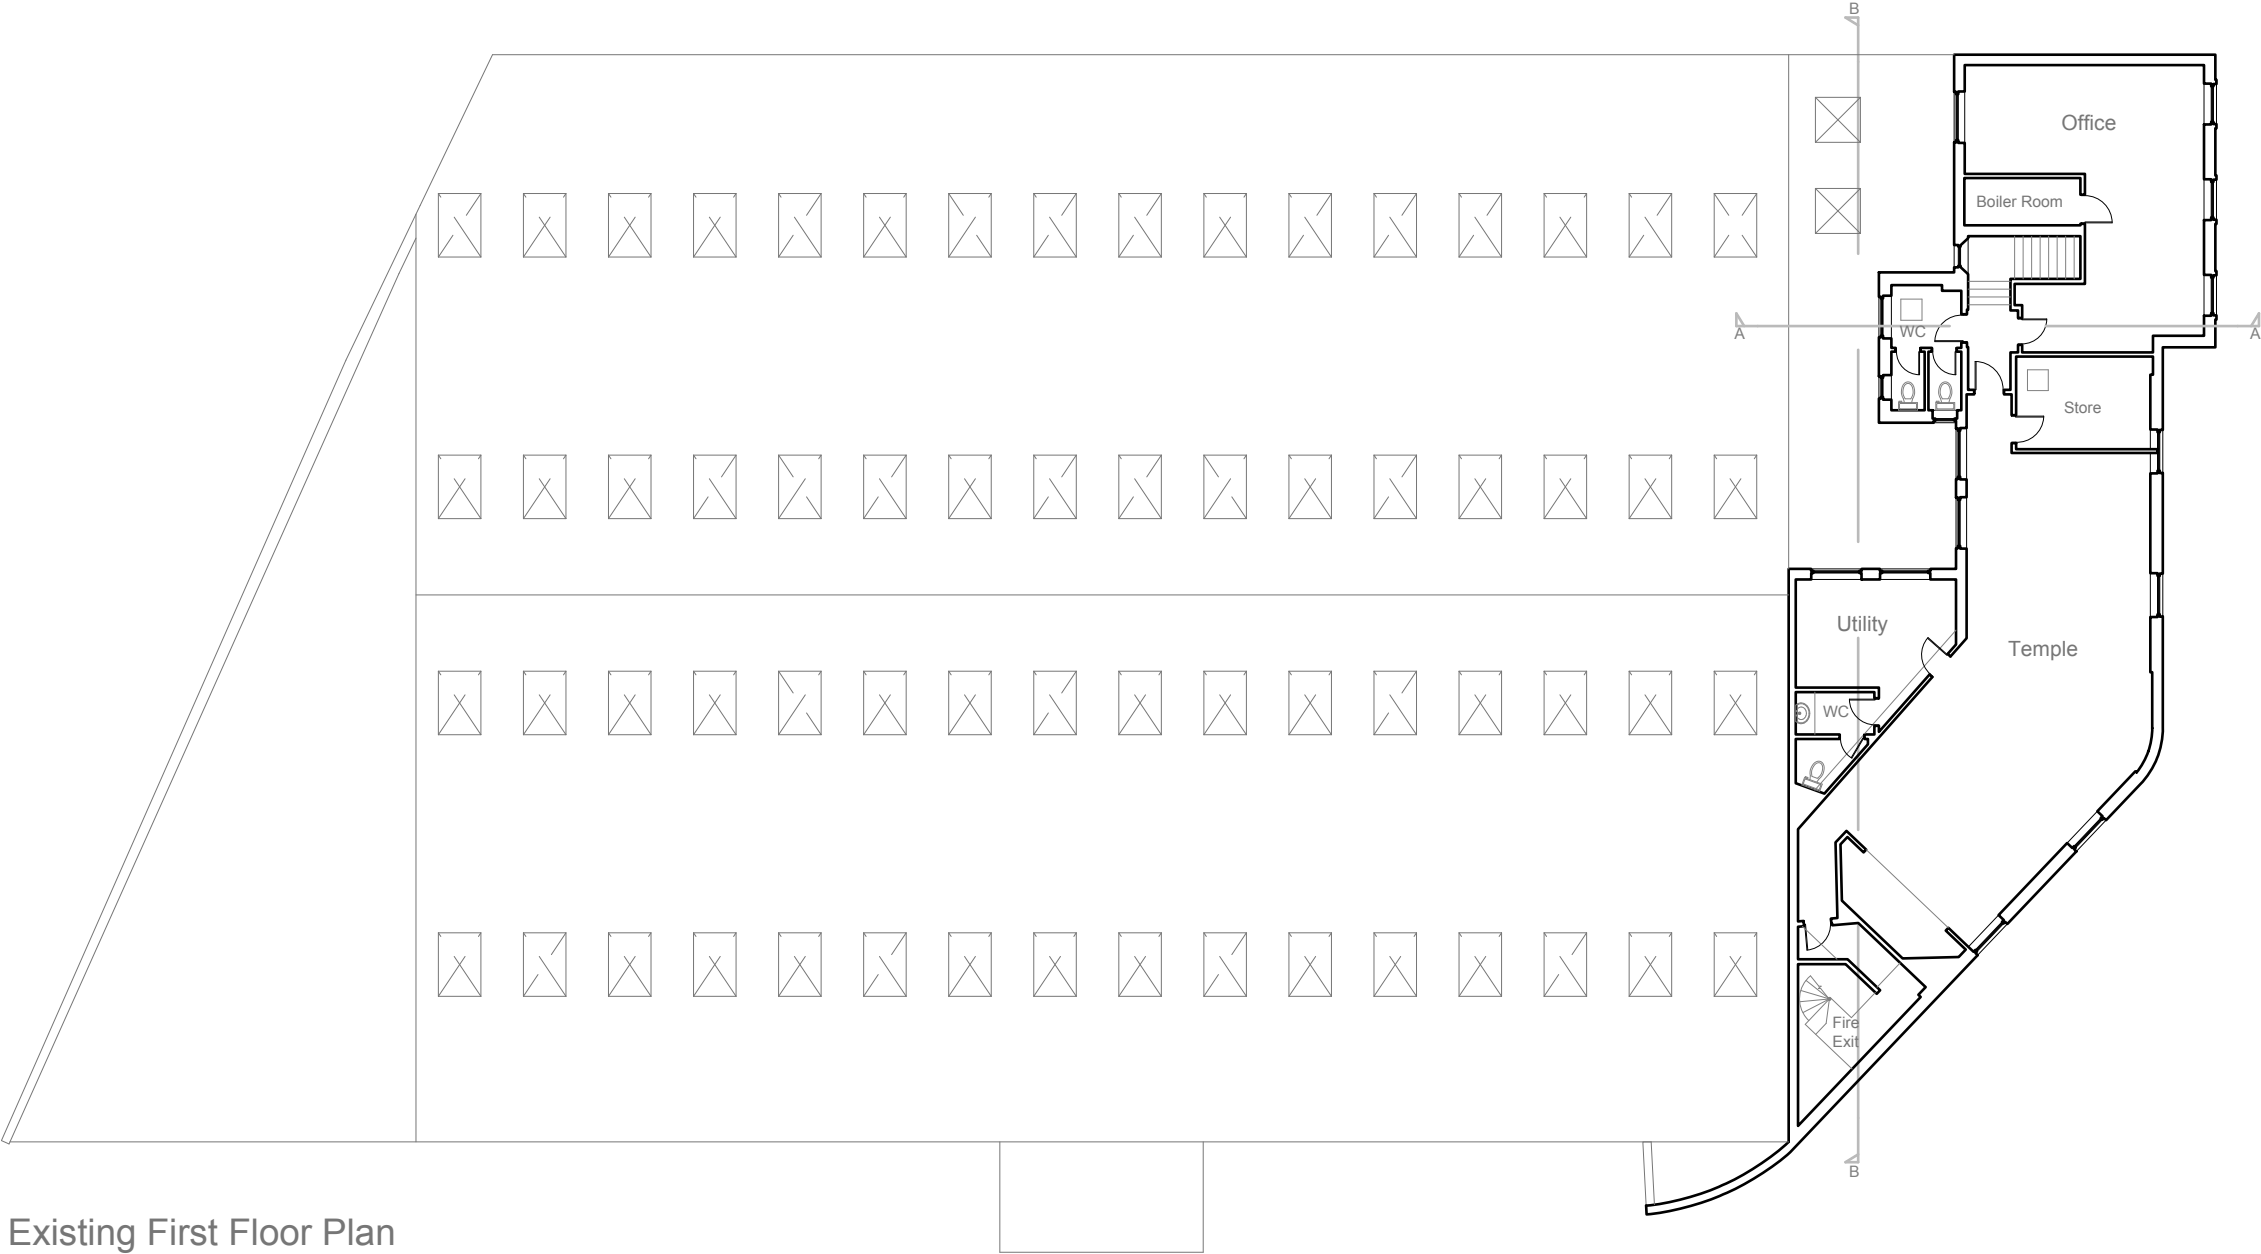

Existing First Floor Plan  
Scale 1:200

- GENERAL NOTES:
1. DO NOT SCALE FROM THE DRAWINGS
  2. ALL DIMENSIONS ARE IN MILLIMETER.
  3. VERIFY ALL DIMENSIONS AND CONDITIONS BEFORE BUILDING OR STARTING CONSTRUCTION. NOTIFY THE DESIGNER IMMEDIATELY OF ANY DISCREPANCY OR VARIATION.
  4. ALL WORK TO COMPLY WITH CURRENT BUILDING REGULATIONS AND CODES OF PRACTICE

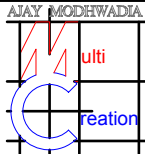

Project:  
Maher Community Hall  
15 Ravensbridge Drive  
Leicester  
LE4 0BZ

Title:  
Existing First Floor  
Plan

Scale: As Shown @ A3  
Date: 12 2010  
Drawing No.:  
1400/B - 02/FP


Revision

--	--	--	--	--




Existing Front Elevation

Scale 1:200

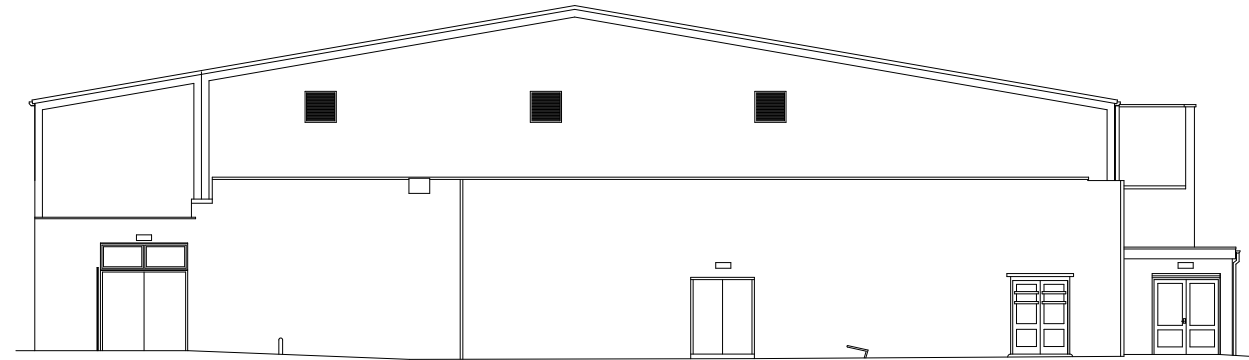


Existing Rear Elevation

Scale 1:200

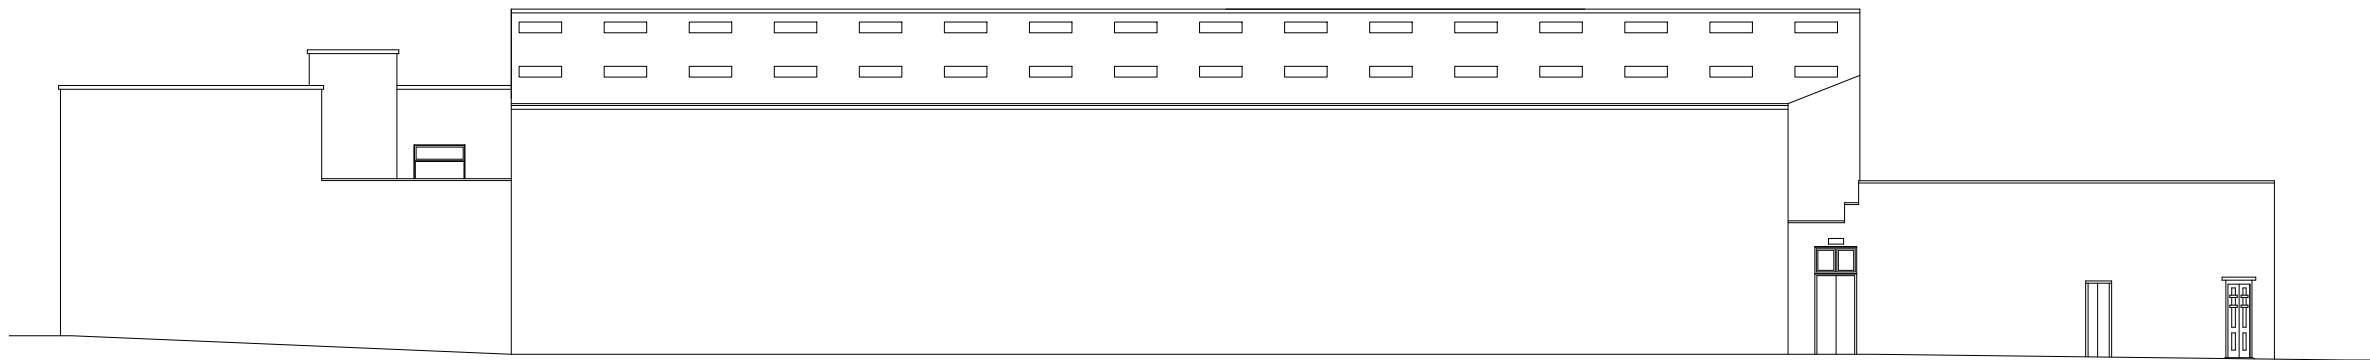

Existing Side Elevation


Scale 1:200

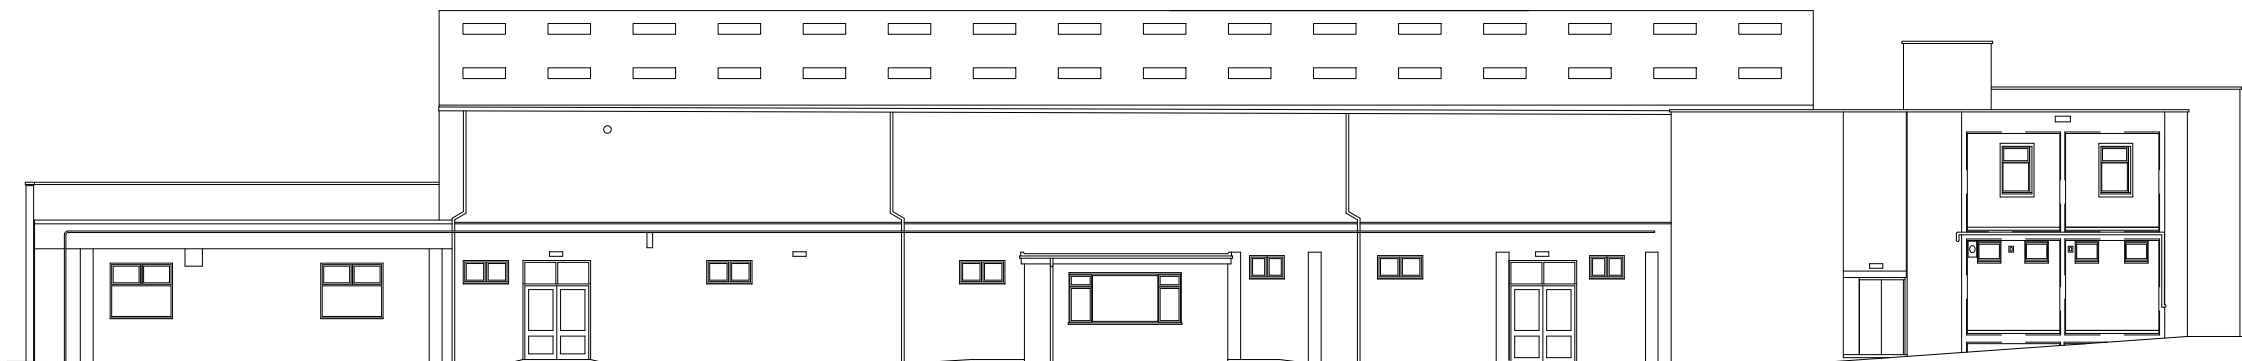

Existing Side Elevation

Scale 1:200

- GENERAL NOTES:
1. DO NOT SCALE FROM THE DRAWINGS
  2. ALL DIMENSIONS ARE IN MILLIMETER.
  3. VERIFY ALL DIMENSIONS AND CONDITIONS BEFORE BUILDING OR STARTING CONSTRUCTION. NOTIFY THE DESIGNER IMMEDIATELY OF ANY DISCREPANCY OR VARIATION.
  4. ALL WORK TO COMPLY WITH CURRENT BUILDING REGULATIONS AND CODES OF PRACTICE

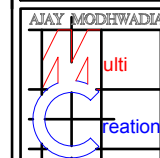

Project:  
Maher Community Hall  
15 Ravensbridge Drive  
Leicester  
LE4 0BZ

Title:  
Existing Elevations


Scale: As Shown @ A3

Date: 12 2010

Drawing No.:  
1400/B - 03/FP

Revision


239 Western Road, Southall, Middx, UB2 5HS Tel: 020 8571 1369 Fax: 020 8843 2008

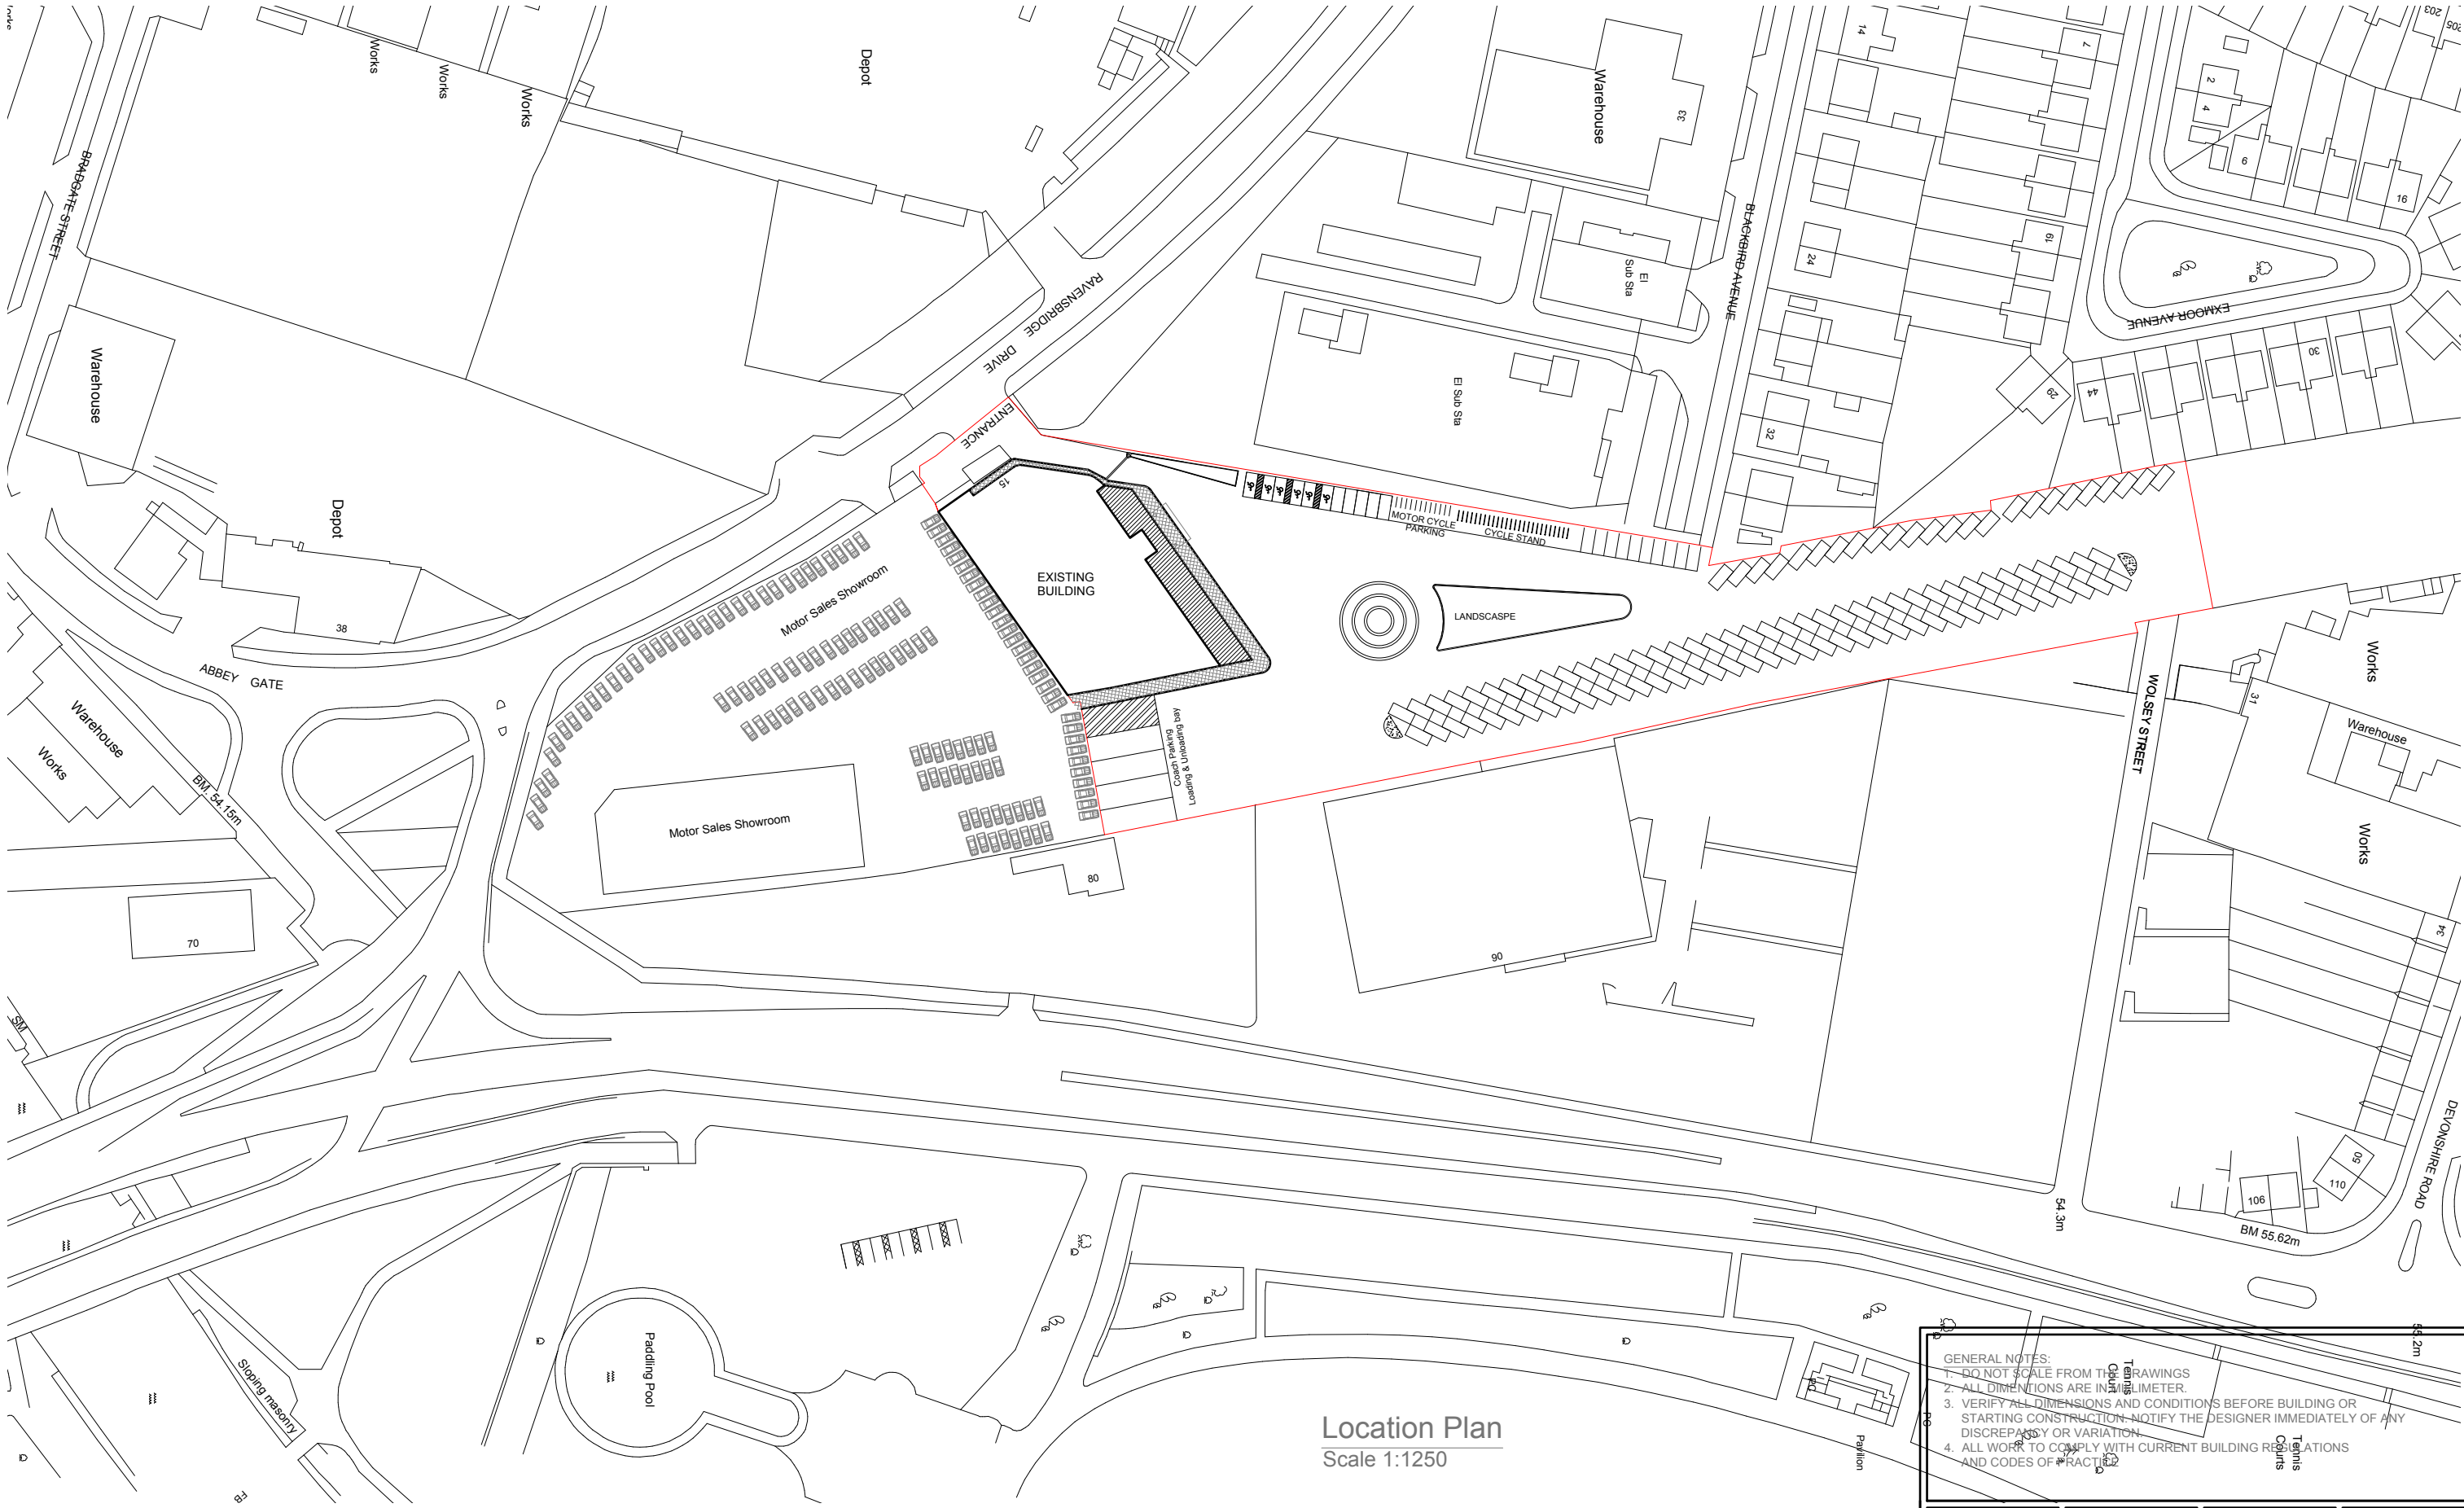


Location Plan  
Scale 1:1250

GENERAL NOTES:


1. DO NOT SCALE FROM THE DRAWINGS
2. ALL DIMENSIONS ARE IN METERS
3. VERIFY ALL DIMENSIONS AND CONDITIONS BEFORE BUILDING OR STARTING CONSTRUCTION. NOTIFY THE DESIGNER IMMEDIATELY OF ANY DISCREPANCY OR VARIATION
4. ALL WORK TO COMPLY WITH CURRENT BUILDING REGULATIONS AND CODES OF PRACTICE

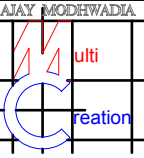
	Project:	Title:	Scale: 1:1250 @ A3
	Maher Community Hall	Location Plan	Date: 12 2010
	15 Ravensbridge Drive		Drawing No.: 1400/B - 04/FP
	Leicester		Revision
	LE4 0BZ		
239 Western Road, Southall, Middx, UB2 5HS			Tel: 020 8571 1369 Fax: 020 8843 2008

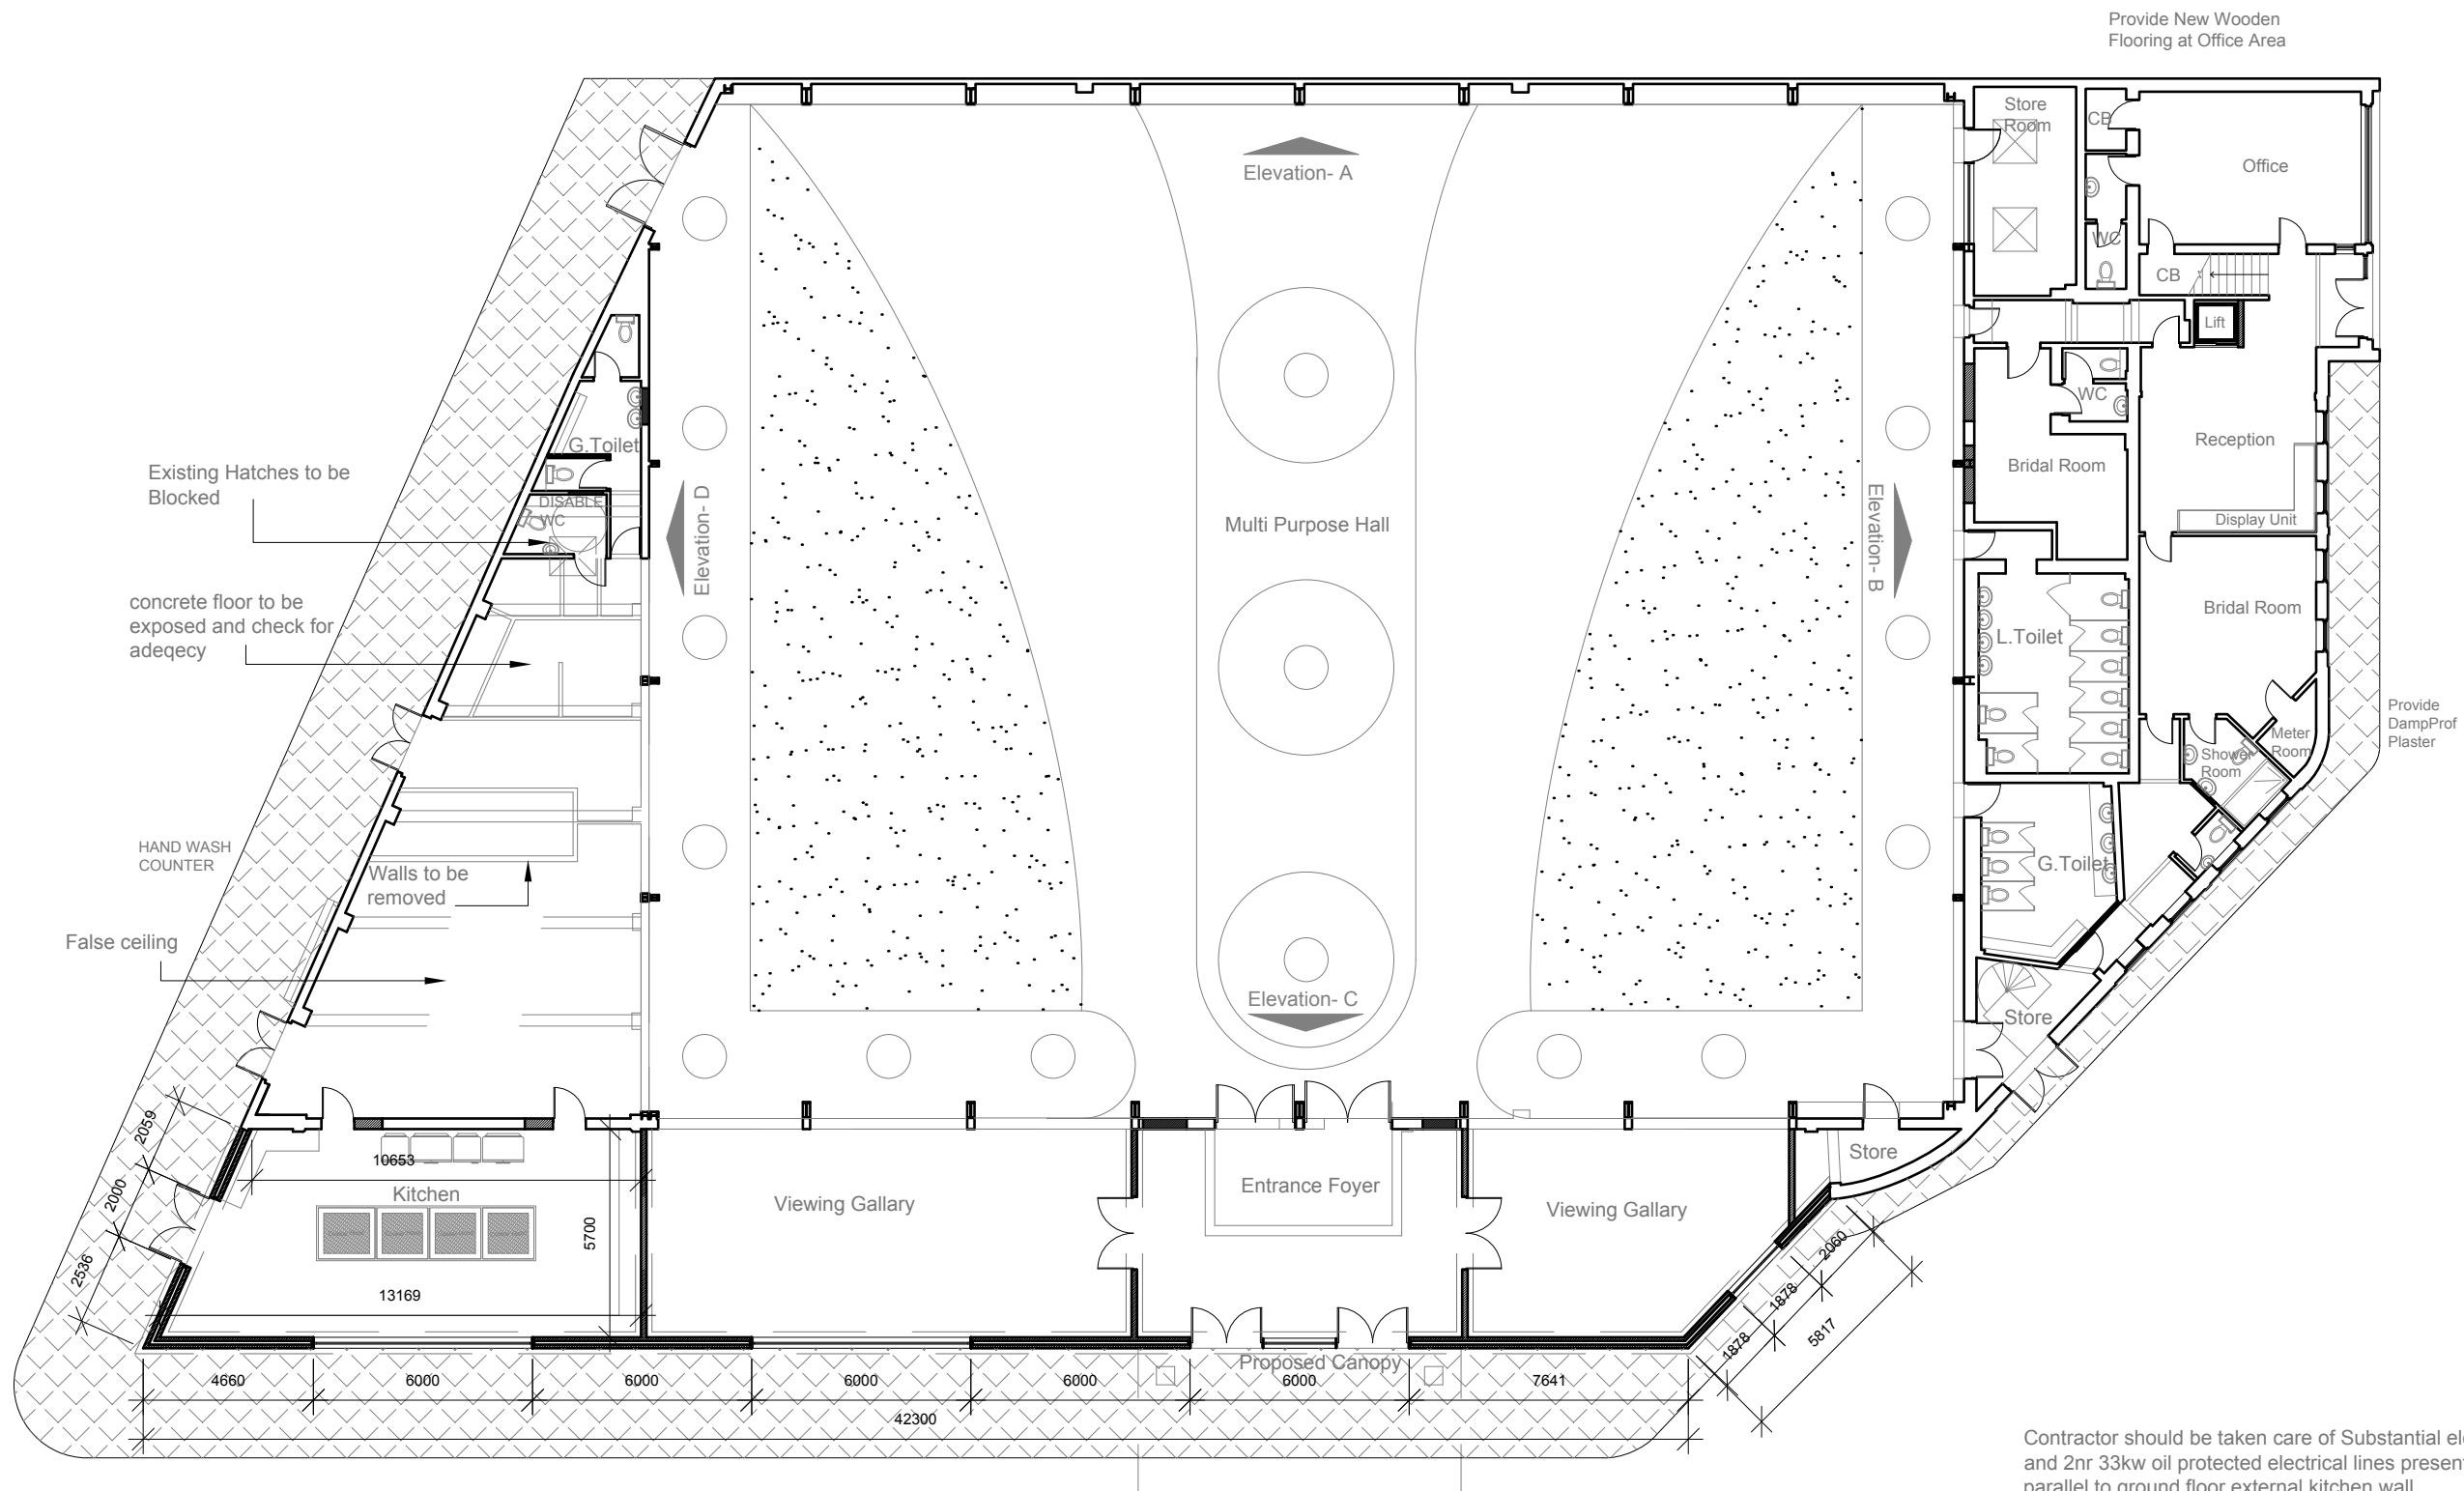

**Proposed Ground Floor Plan**  
Scale 1:200


Contractor should be taken care of Substantial electrical installations nearby and 2nr 33kw oil protected electrical lines present underground on site and parallel to ground floor external kitchen wall
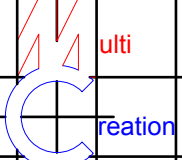
<div>AJAY MODHWADIA</div> 	<div>Project:</div> <div>Maher Community Centre 15 Ravensbridge Drive Leicester LE4 0BZ</div>	<div>Title:</div> <div>Proposed Ground Floor Plan</div>	Scale: 1:200 @ A3
			Date: 12 2010
			Drawing No.: 1400B - 05/FP
			Revision
239 Western Road, Southall, Middx, UB2 5HS Tel: 020 8571 1369 Fax: 020 8843 2008			

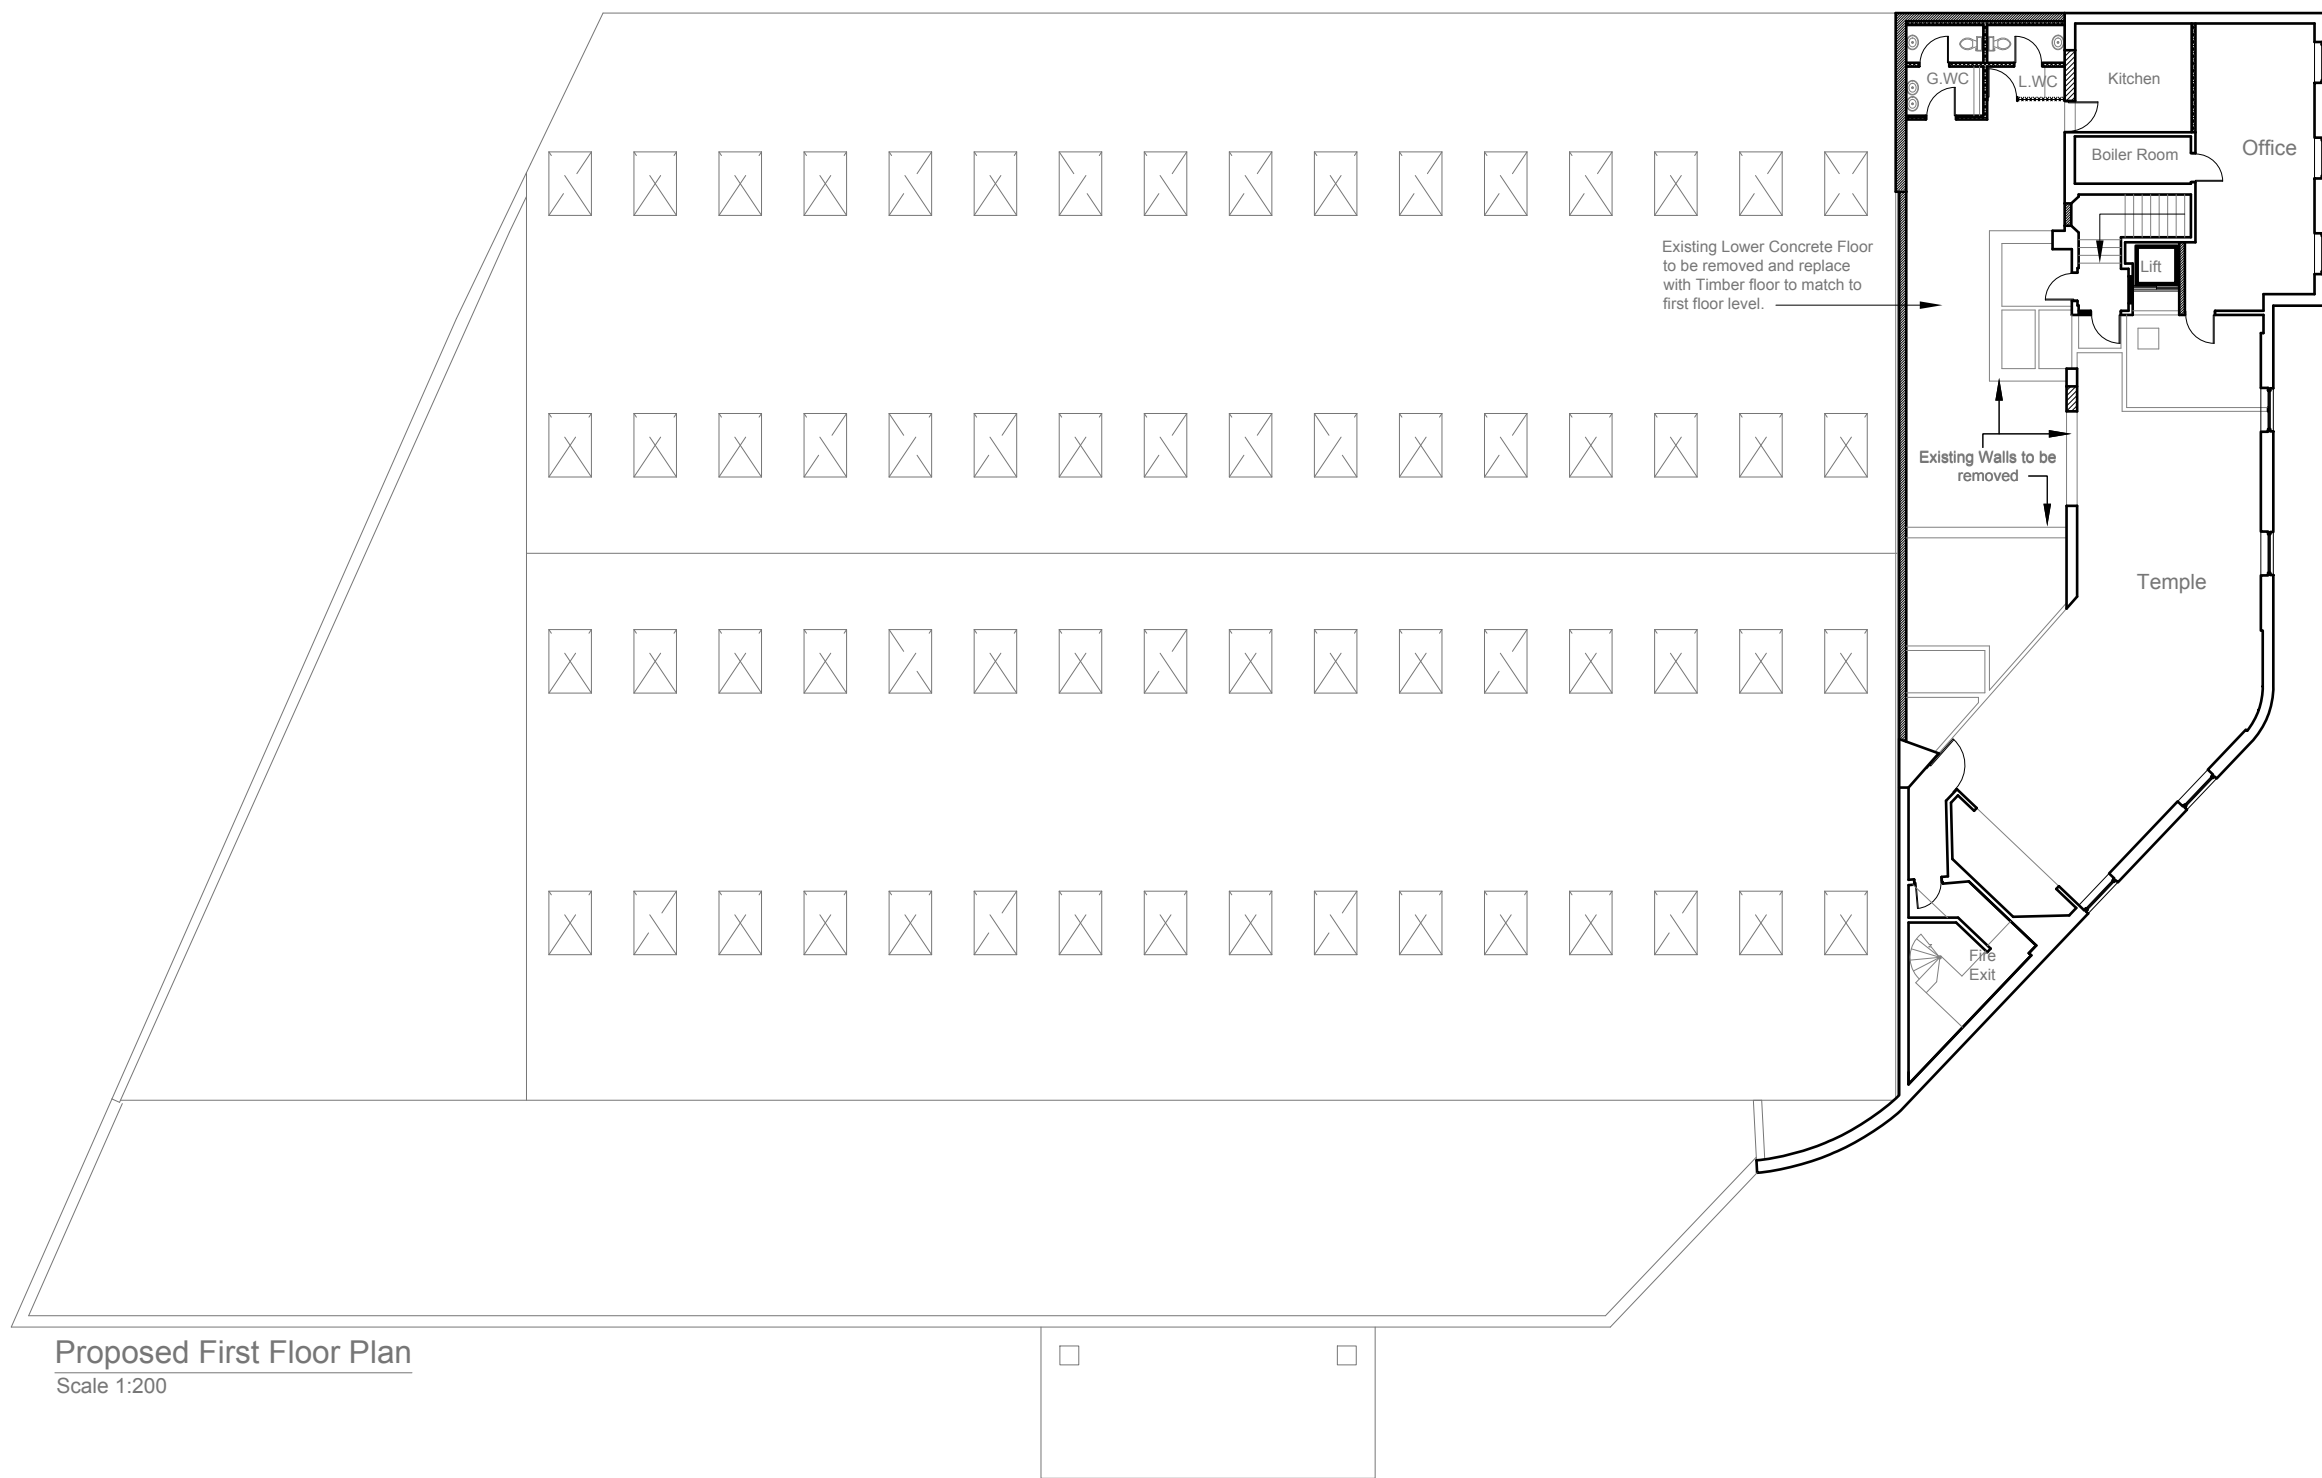


**Proposed First Floor Plan**  
Scale 1:200


	Project:	Title:	Scale: 1:200 @ A3
	Maher Community Centre	Proposed First Floor Plan	Date: 12 2010
	15 Ravensbridge Drive		Drawing No.: 1400/B - 06/FP
	Leicester LE4 0BZ		Revision
239 Western Road, Southall, Middx, UB2 5HS Tel: 020 8571 1369 Fax: 020 8843 2008			

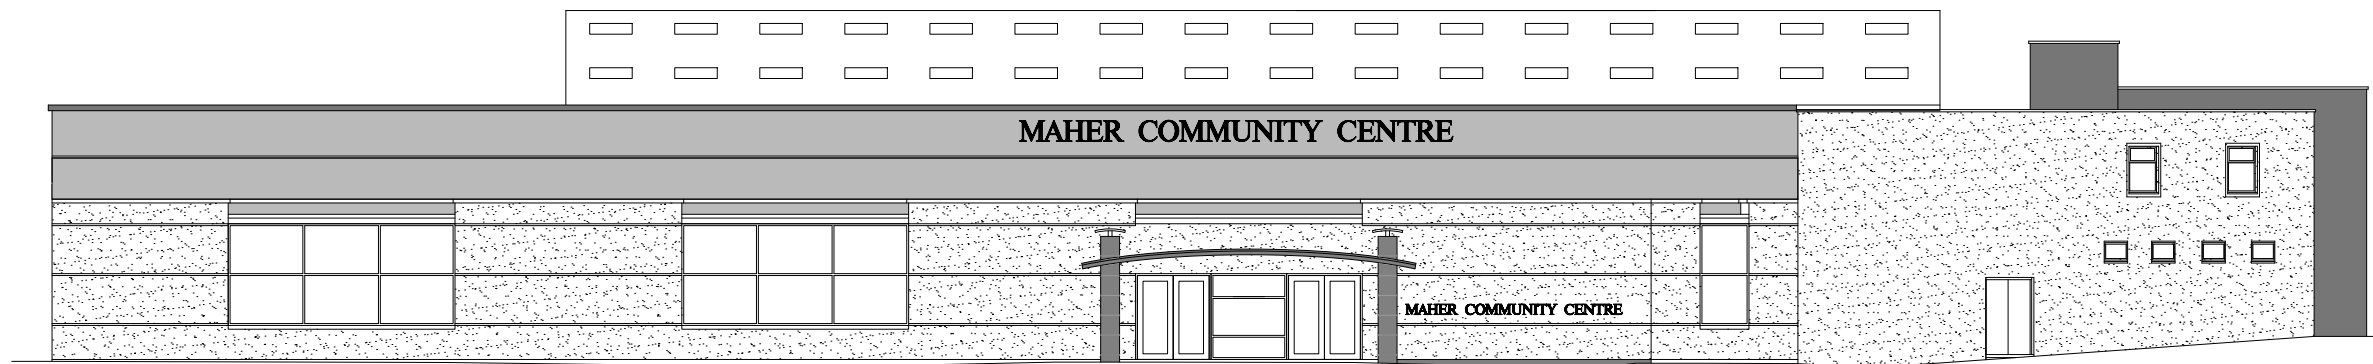


Proposed Side Elevations  
Scale 1:200

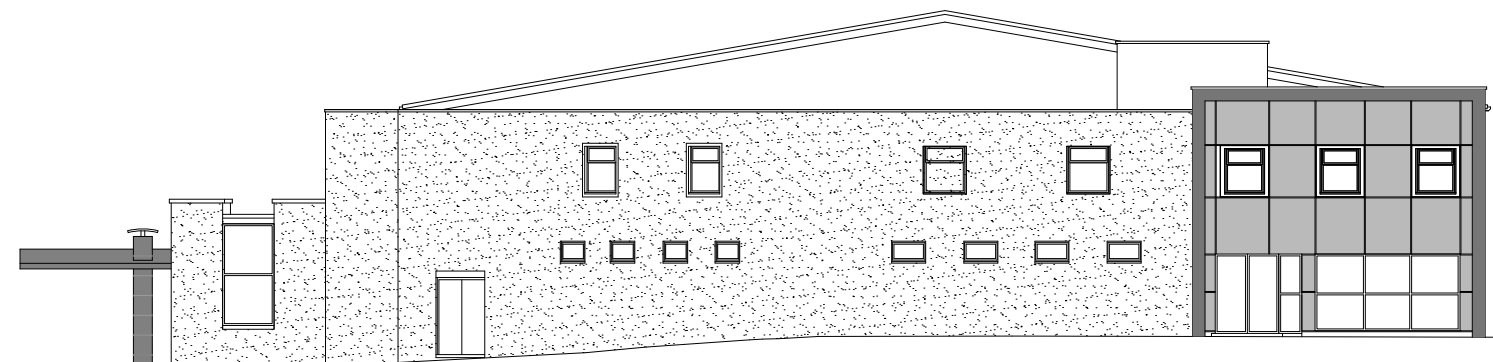

Proposed Front Elevations  
Scale 1:200

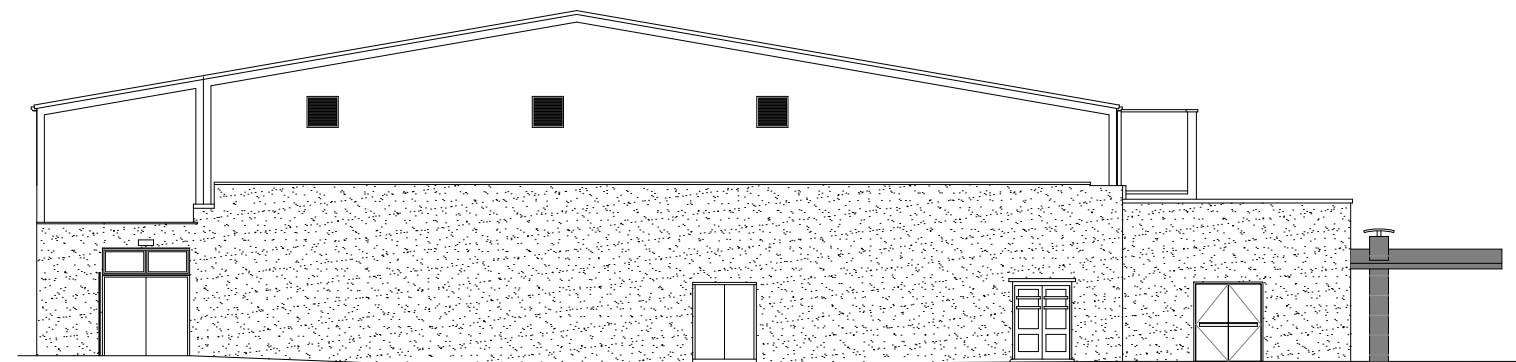

Proposed Rear Elevations  
Scale 1:200

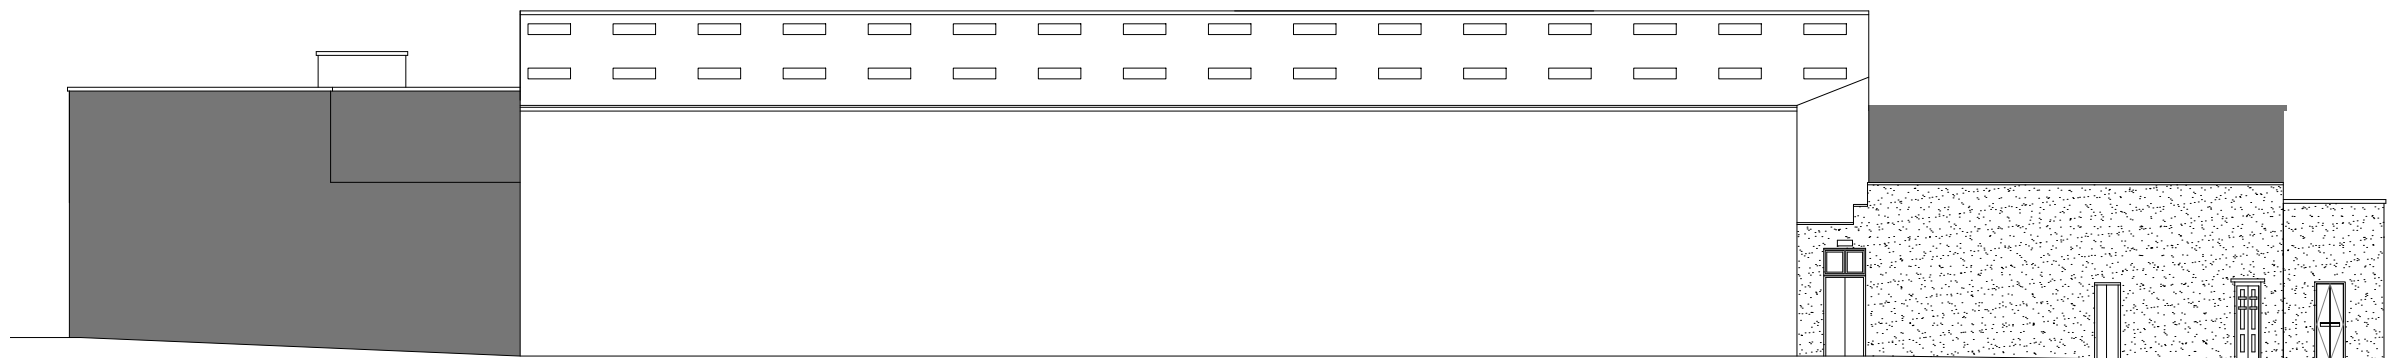

Proposed Side Elevations  
Scale 1:200

	Project:	Title:	Scale: 1:200 @ A3
	Maher Community Centre	Proposed Elevations	Date: 12 2010
	15 Ravensbridge Drive		Drawing No.: 1400/B - 07/FP
	Leicester LE4 0BZ		Revision
239 Western Road, Southall, Middx, UB2 5HS Tel: 020 8571 1369 Fax: 020 8843 2008			